

Transport and Works Act 1992 The Northumberland Line Order County of Northumberland

Land Plan

Sheet No. 8 of 24


Key:

- ORDER LIMITS
- LAND TO BE ACQUIRED PERMANENTLY
- Number on Plan
116
- LAND WHERE PERMANENT RIGHTS ONLY ARE TO BE ACQUIRED
- Number on Plan
125
- LAND SUBJECT TO POWER OF TEMPORARY POSSESSION
- Number on Plan
114, 116, 117, 118, 119, 121, 126
- LAND SUBJECT TO POWERS OF TEMPORARY ACQUISITION
- Number on Plan
120, 122, 123, 124

A NEW OR ALTERED MEANS OF ACCESS


P PARKING BAY FOR MAINTENANCE VEHICLES

Number on Plan
115, 116, 117, 118, 119

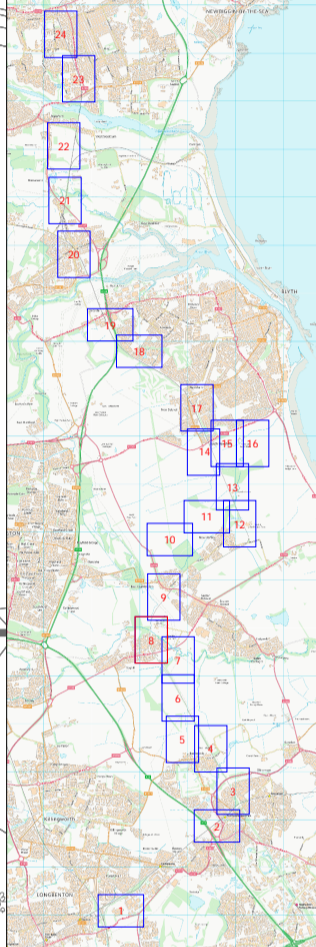

Version No.
V2.3 - DRAFT

Where applicable the plot boundaries show the general boundary of the registered land, it does not show the exact line of the boundaries. Measurements scaled from this plan may not match measurements between the same points on the ground.
This map is based upon Ordnance Survey material with the permission of Ordnance Survey on behalf of the Controller of Her Majesty's Stationery Office. Unauthorised reproduction infringes Crown copyright and may lead to prosecution or civil proceedings. Crown copyright and database rights 2021 Ordnance Survey. Licence number: 0100014273

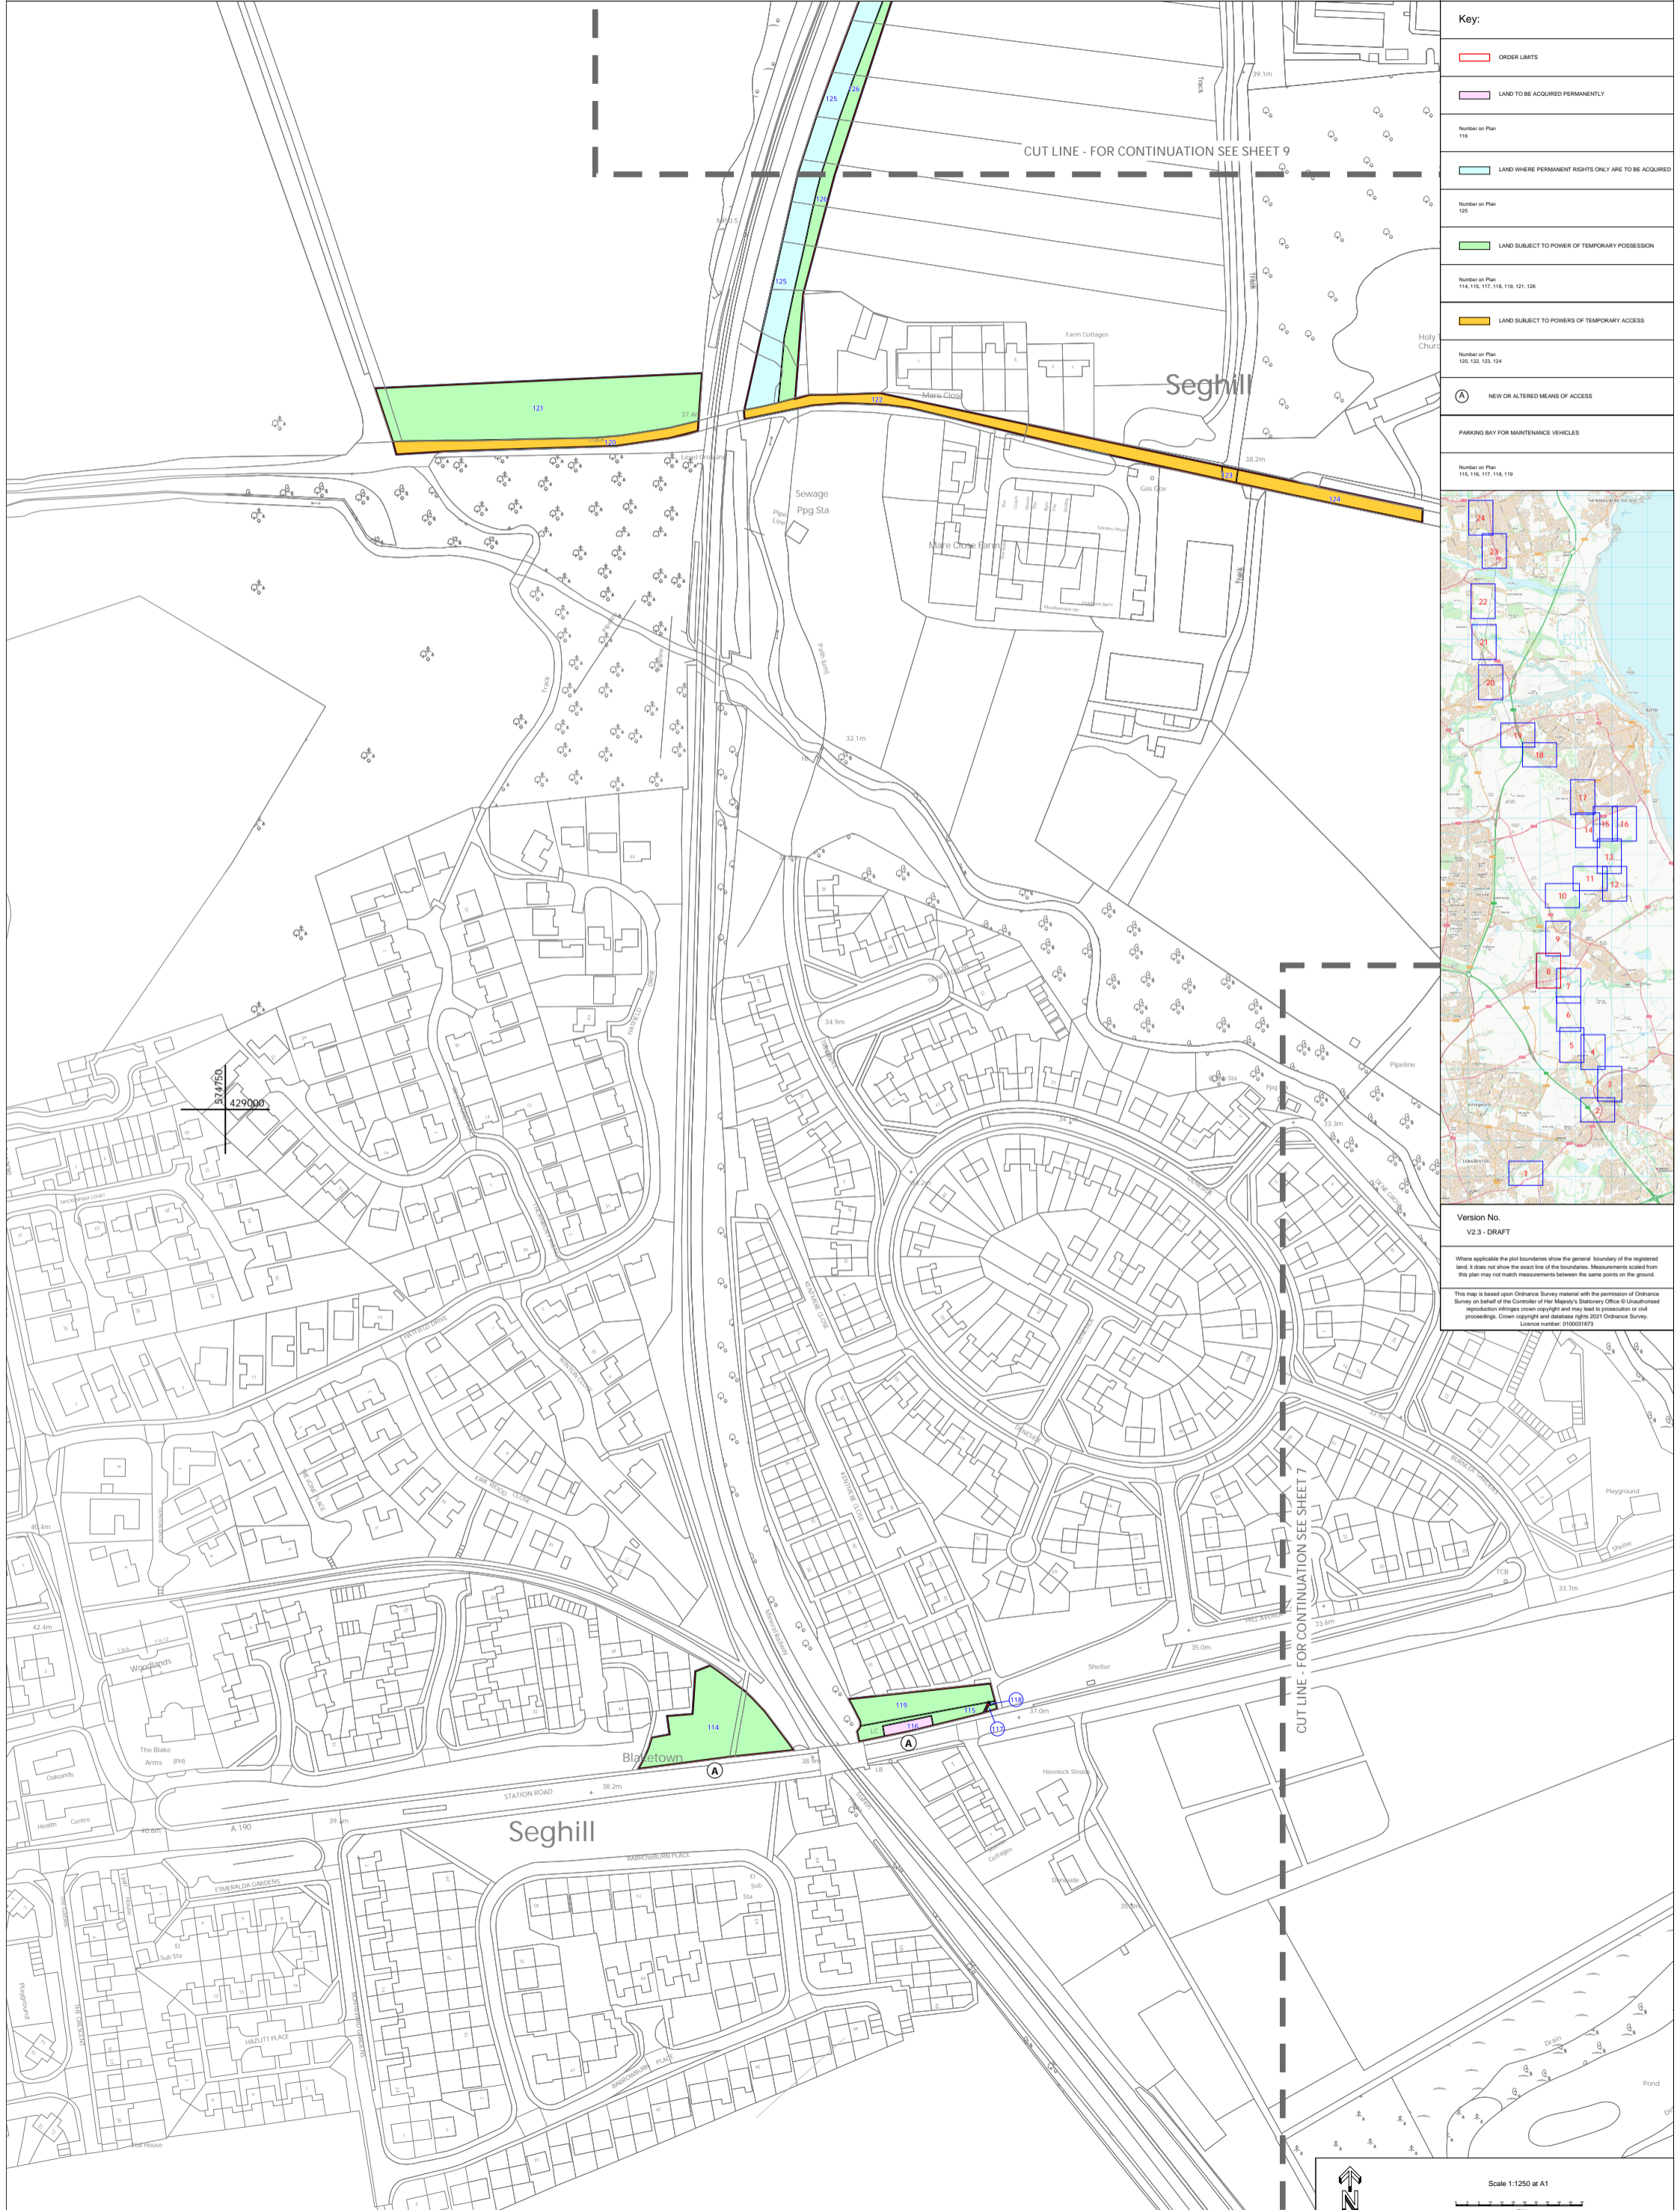

Scale 1:1250 at A1

