


Transport and Works Act 1992 The Northumberland Line Order County of Northumberland

Key:

- ORDER LIMITS
- LAND SUBJECT TO POWER OF TEMPORARY POSSESSION
- LAND SUBJECT TO POWERS OF TEMPORARY ACCESS

Number on Plan
152, 153, 154, 155


Number on Plan
156, 157, 158

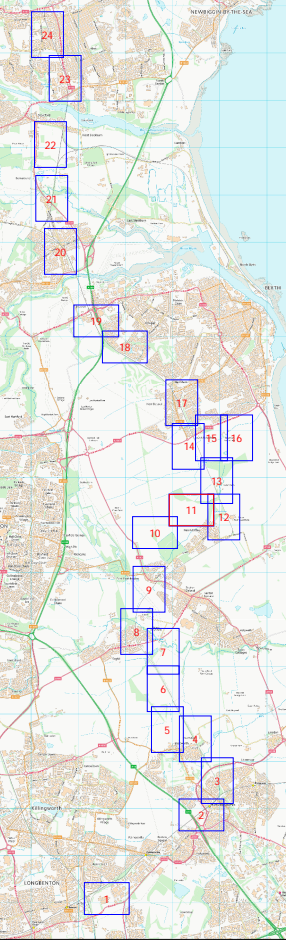

Version No.
V2.3 - DRAFT

Where applicable the plot boundaries show the general boundary of the registered land; it does not show the exact line of the boundaries. Measurements scaled from the plan may not match measurements between the same points on the ground.

This map is based upon Ordnance Survey material with the permission of Ordnance Survey on behalf of the Controller of Her Majesty's Stationery Office © Unauthorised reproduction infringes crown copyright and may lead to prosecution or civil proceedings. Crown copyright and database rights 2021 Ordnance Survey. Licence number: 100021673

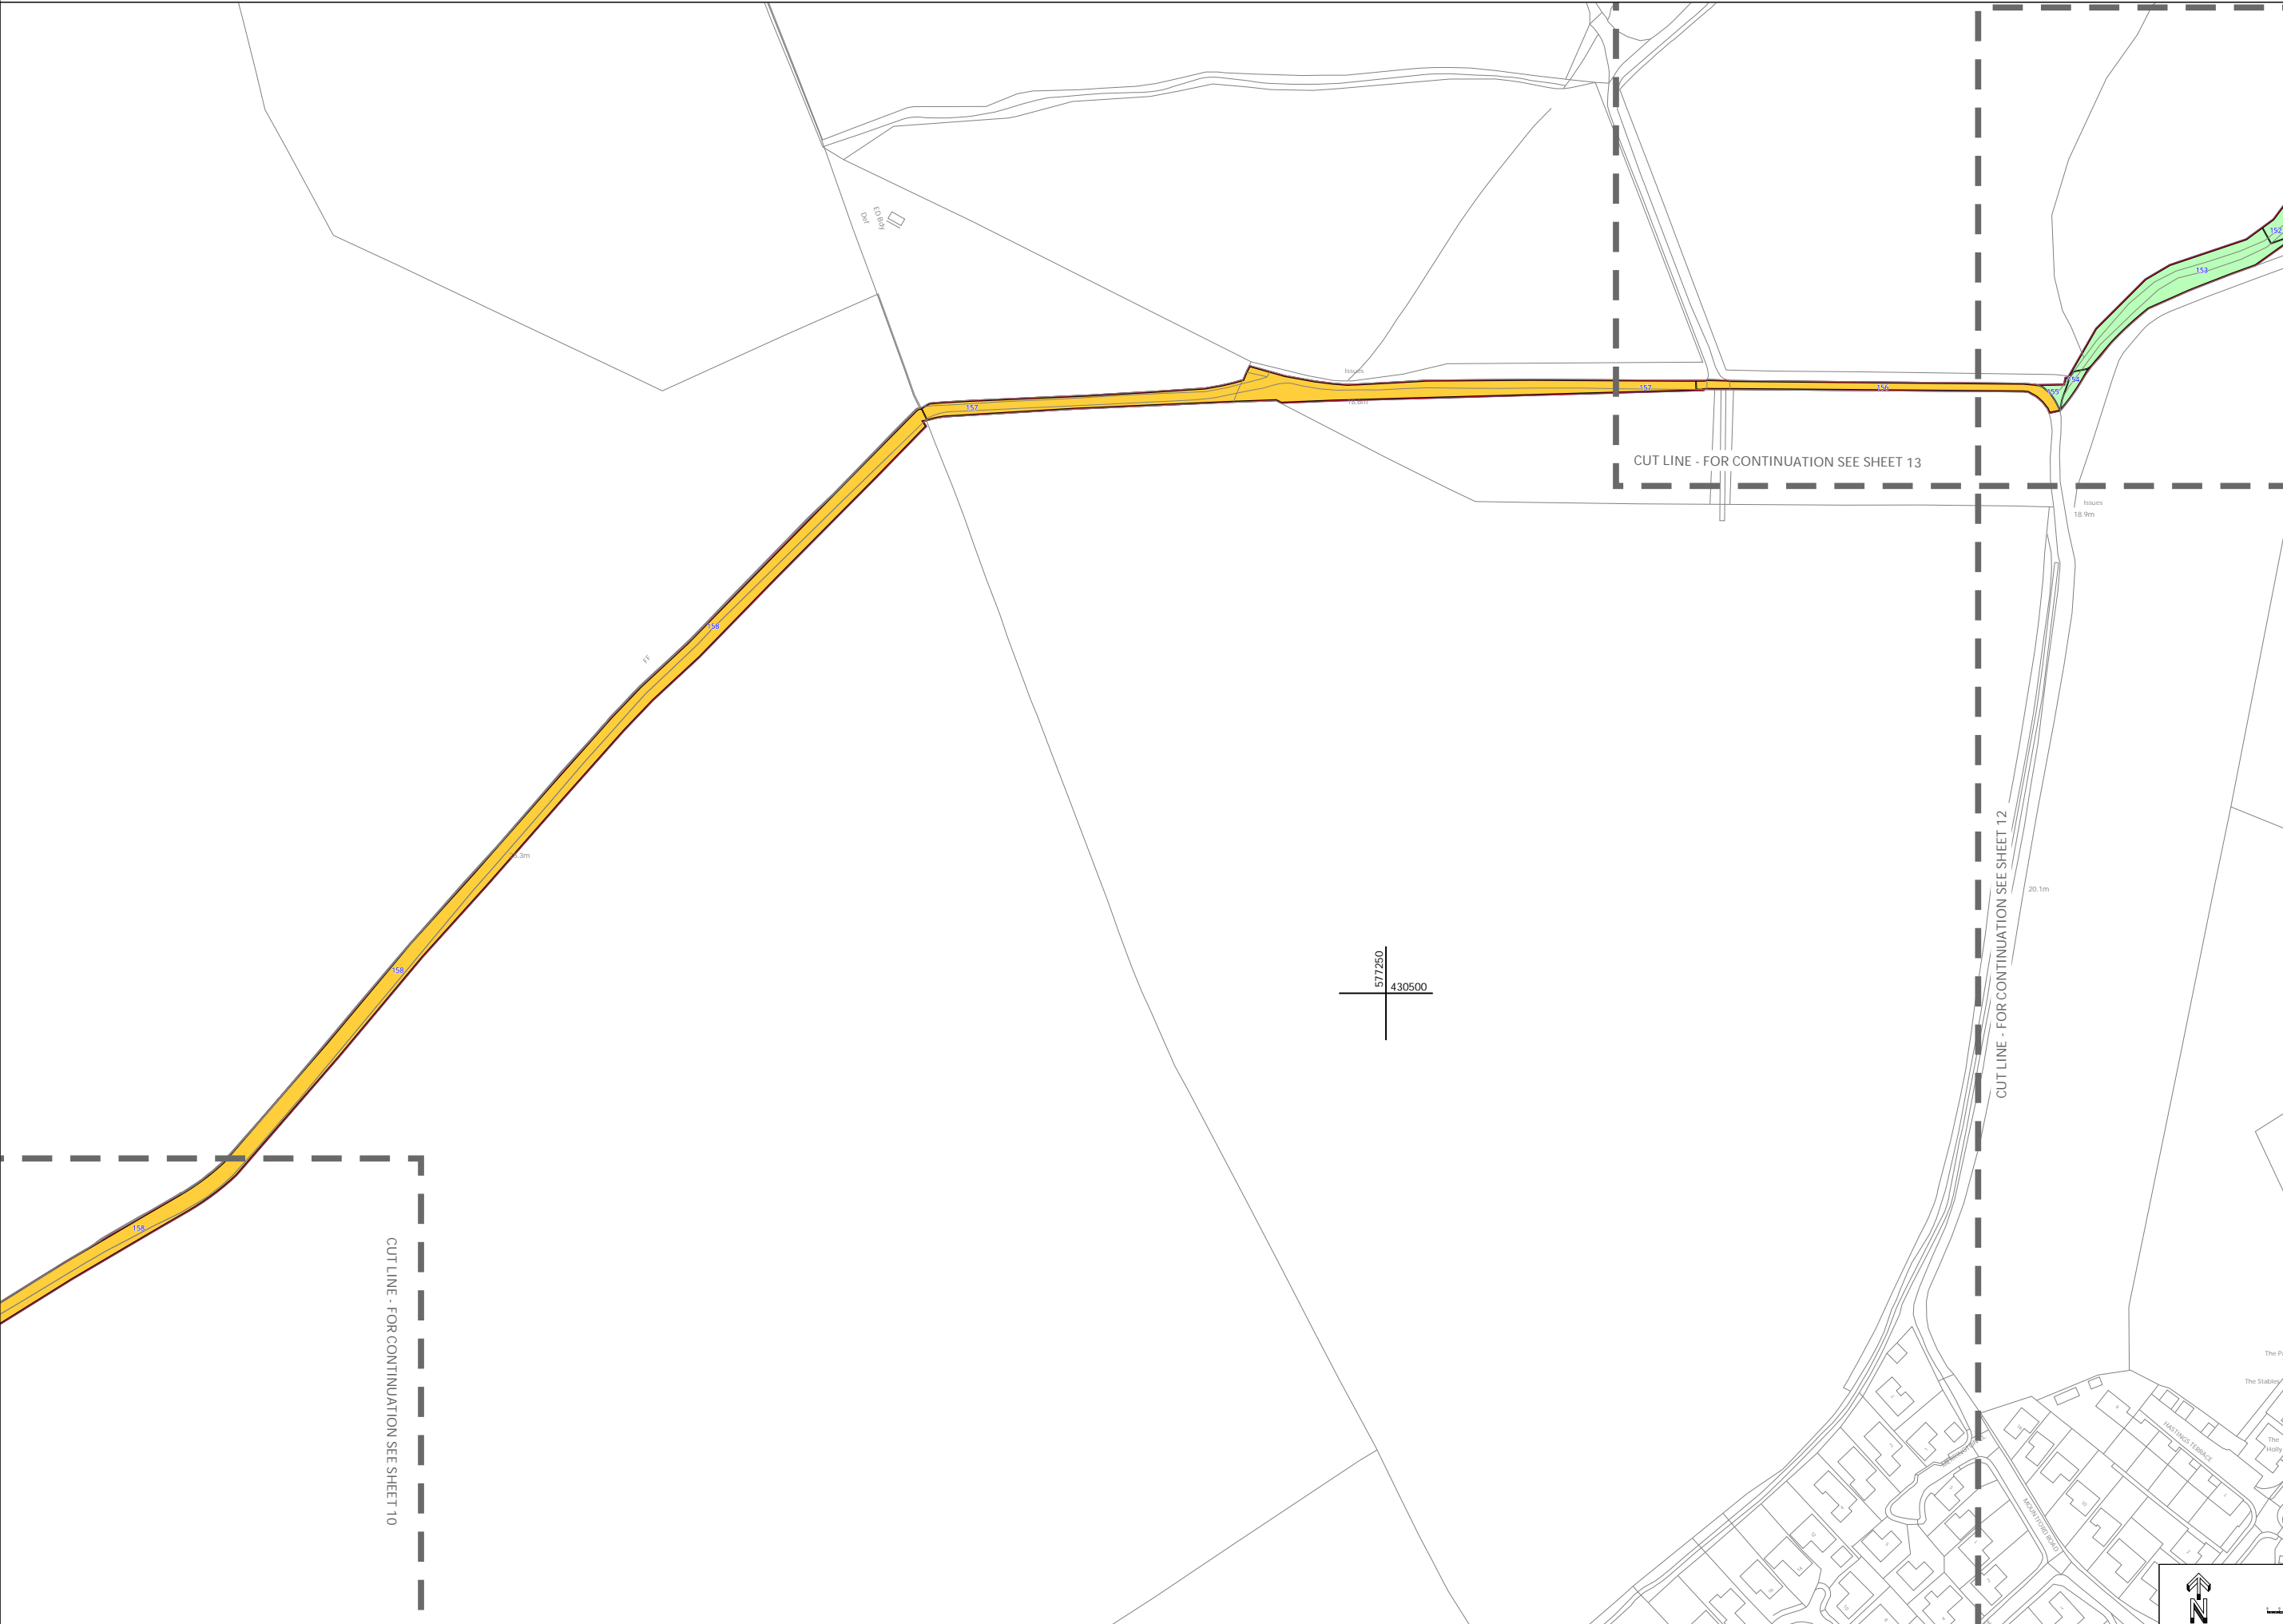

Scale 1:1250 at A1

