

Transport and Works Act 1992 The Northumberland Line Order County of Northumberland


Land Plan

Sheet No. 24 of 24

Key:

- ORDER LIMITS
- LAND TO BE ACQUIRED PERMANENTLY
- LAND WHERE PERMANENT RIGHTS ONLY ARE TO BE ACQUIRED
- LAND SUBJECT TO POWER OF TEMPORARY POSSESSION
- LAND OUTSIDE ORDER LIMITS

PARKING BAY FOR MAINTENANCE VEHICLES
Number on Plan
310, 311

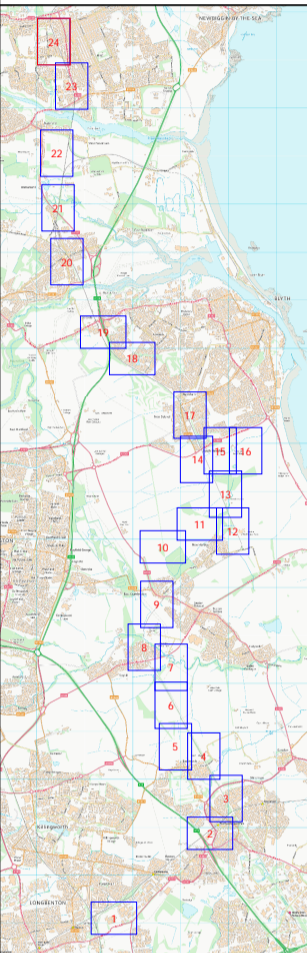

Version No.
V2.3 - DRAFT

Where applicable the plot boundaries show the general boundary of the registered land, it does not show the exact line of the boundaries. Measurements scaled from this plan may not match measurements between the same points on the ground.
This map is based upon Ordnance Survey material with the permission of Ordnance Survey on behalf of the Controller of Her Majesty's Stationery Office. Unauthorised reproduction infringes Crown copyright and may lead to prosecution or civil proceedings. Crown copyright and database right 2021 Ordnance Survey. Licence number: 1000091873



427000

CUT LINE - FOR CONTINUATION SEE SHEET 23

CUT LINE - FOR CO



Scale 1:1250 at A1

